

Do not use scaled dimensions from this drawing. All dimensions are to be verified and checked on site by the Main Contractor before the commencement of any shop drawings or work whatsoever, either on his behalf or for sub contractors or suppliers.


All discrepancies are to be reported to the architect immediately.

This drawing is to be read in conjunction with all related Architects, Engineers' and Specialist drawings and relevant information.

ISSUE	DRAWN BY	CHECKED BY

Revisions

- A: 20.06.2006
Entrance revised and first floor windows added.
- B: 08.08.2006
Amended to suit revised blockwork wall thicknesses.
Detail of Compressor Store amended and foundations added.
- C: 19.08.2006
Window dimensions and heights amended to suit approved fenestration.
- D: 28.08.2006
Handrails to ramp and entrance added.

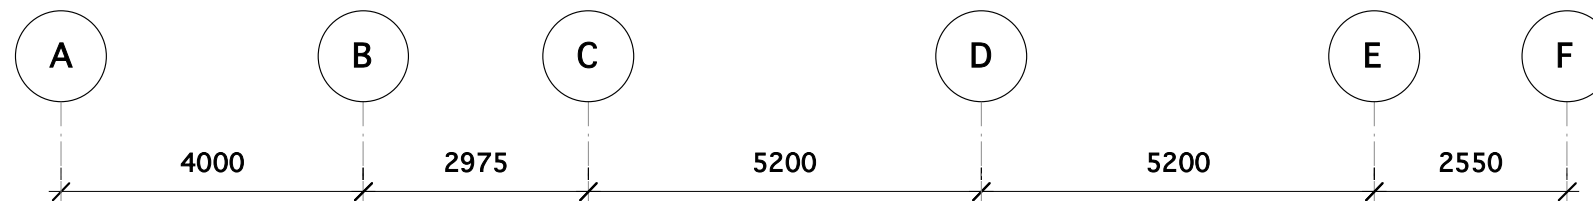

NORTH ELEVATION

Client Tobermory Harbour Association	Project Ref. M/05/56
Project Proposed Harbour Facilities - Showers & Toilets, Visitors Centre, Offices Ledaig Tobermory Isle of Mull	Drawing No. (L-) 20 D
Drawing North Elevation as Proposed	Scale 1 : 100
	Date May 2006



86 Constitution Street
Leith
Edinburgh EH6 6RP

telephone 0131 555 2245
facsimile 0131 555 5526
email. jr.architects@btconnect.com